

BY ACCEPTANCE OF THESE PLANS AND CONSTRUCTION DOCUMENTS, OWNER AND CONTRACTOR AGREE THAT THESE PLANS WILL BE BUILT ON THE PROPERTY DESCRIBED IN THE RELATED SITE PLAN. ANY UNAUTHORIZED USE OF THESE PLANS OR CONSTRUCTION DOCUMENTS FOR ANY PROJECT DESCRIBED ON THE SITE PLAN PREPARED BY LEE HOGUE DESIGNS, LLC SHALL BE CONSIDERED AS IMPROPER AND UNETHICAL BUSINESS PRACTICES. AND OWNER OR CONTRACTOR SHALL BE RESPONSIBLE FOR ANY DAMAGES BY THE DESIGNER. DESIGNER'S LIABILITY IS LIMITED TO THE COST PAID FOR CONSTRUCTION DOCUMENTS.

Email: lee@lee-hogue-designs.com
Phone: (772) 922-0700




ADDRESS:

PLAN

2724

SHEET
1 OF 4

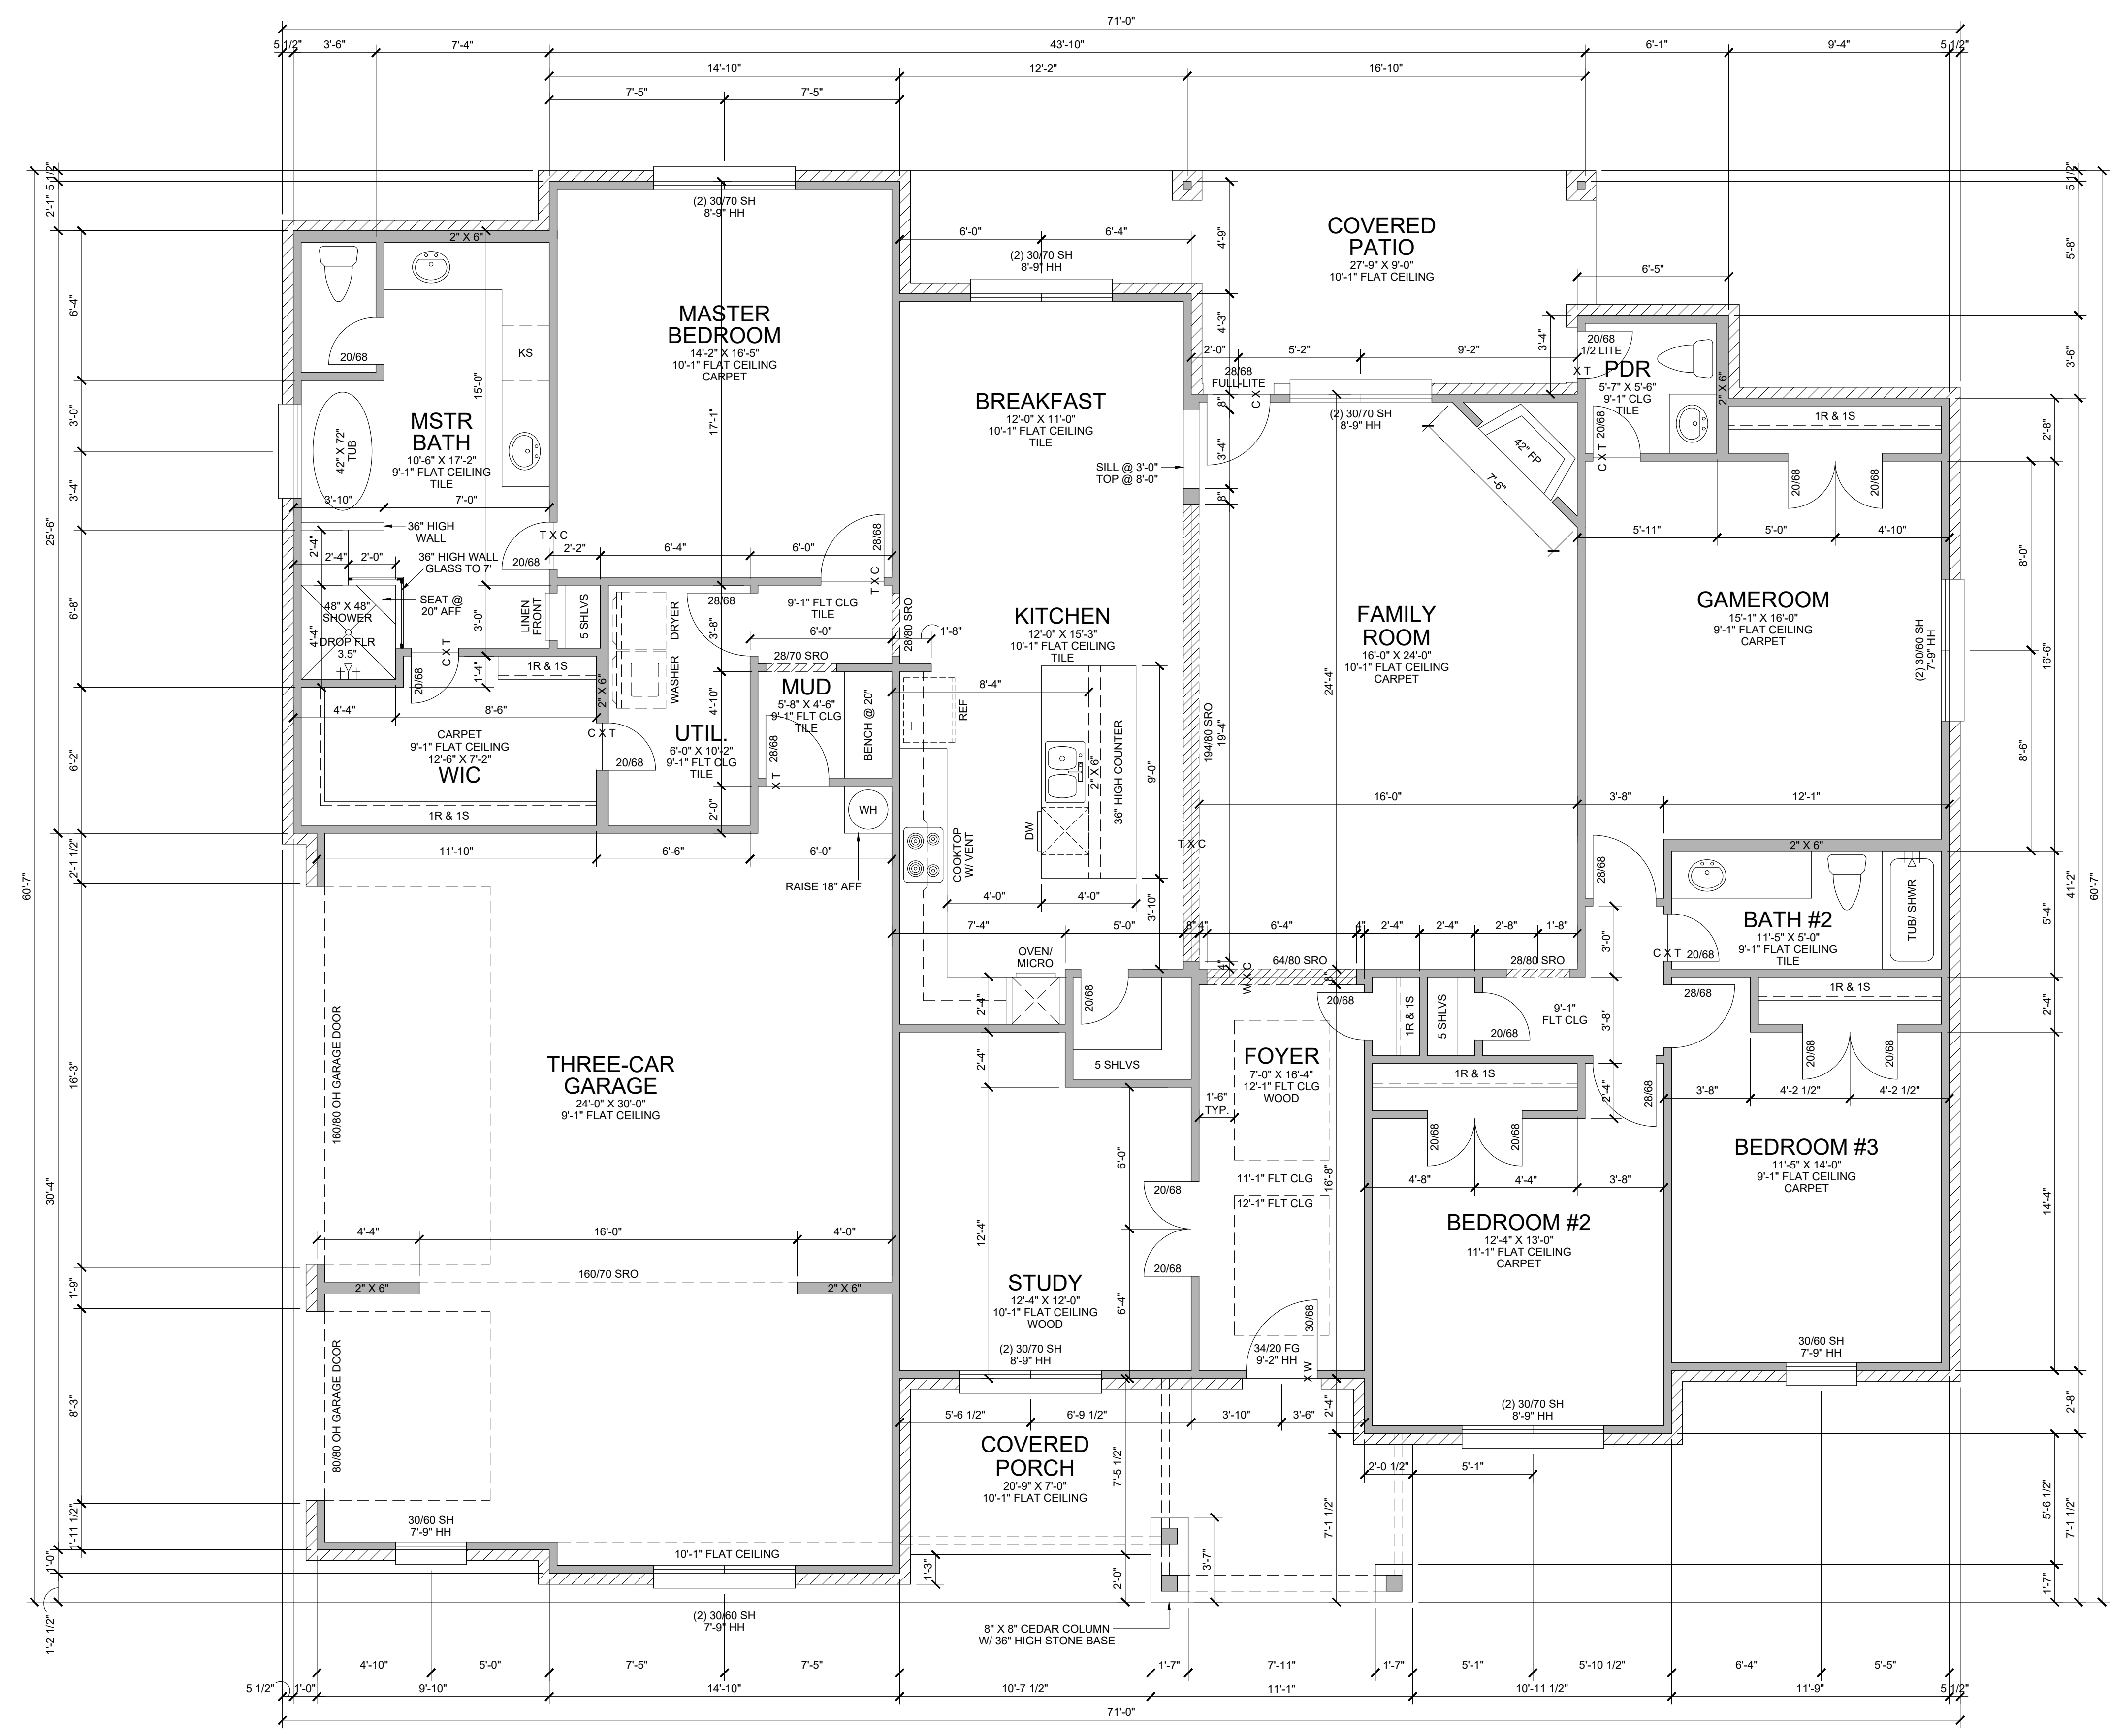

SQ. FOOTAGES "A"	
FIRST FLOOR	2,726 S.F.
SECOND FLOOR	0 S.F.
TOTAL AREA	2,726 S.F.
COVERED PORCH	165 S.F.
COVERED PATIO	204 S.F.
TOTAL COVERED PORCH/PATIO	369 S.F.
GARAGE AND/OR STORAGE	796 S.F.
TOTAL UNDER ROOF	3,891 S.F.
TOTAL SLAB AREA	3,891 S.F.
OVERALL WIDTH	71'-0"
OVERALL DEPTH	60'-7"

1ST FLOOR PLAN

SCALE: 1/4" = 1'-0"